

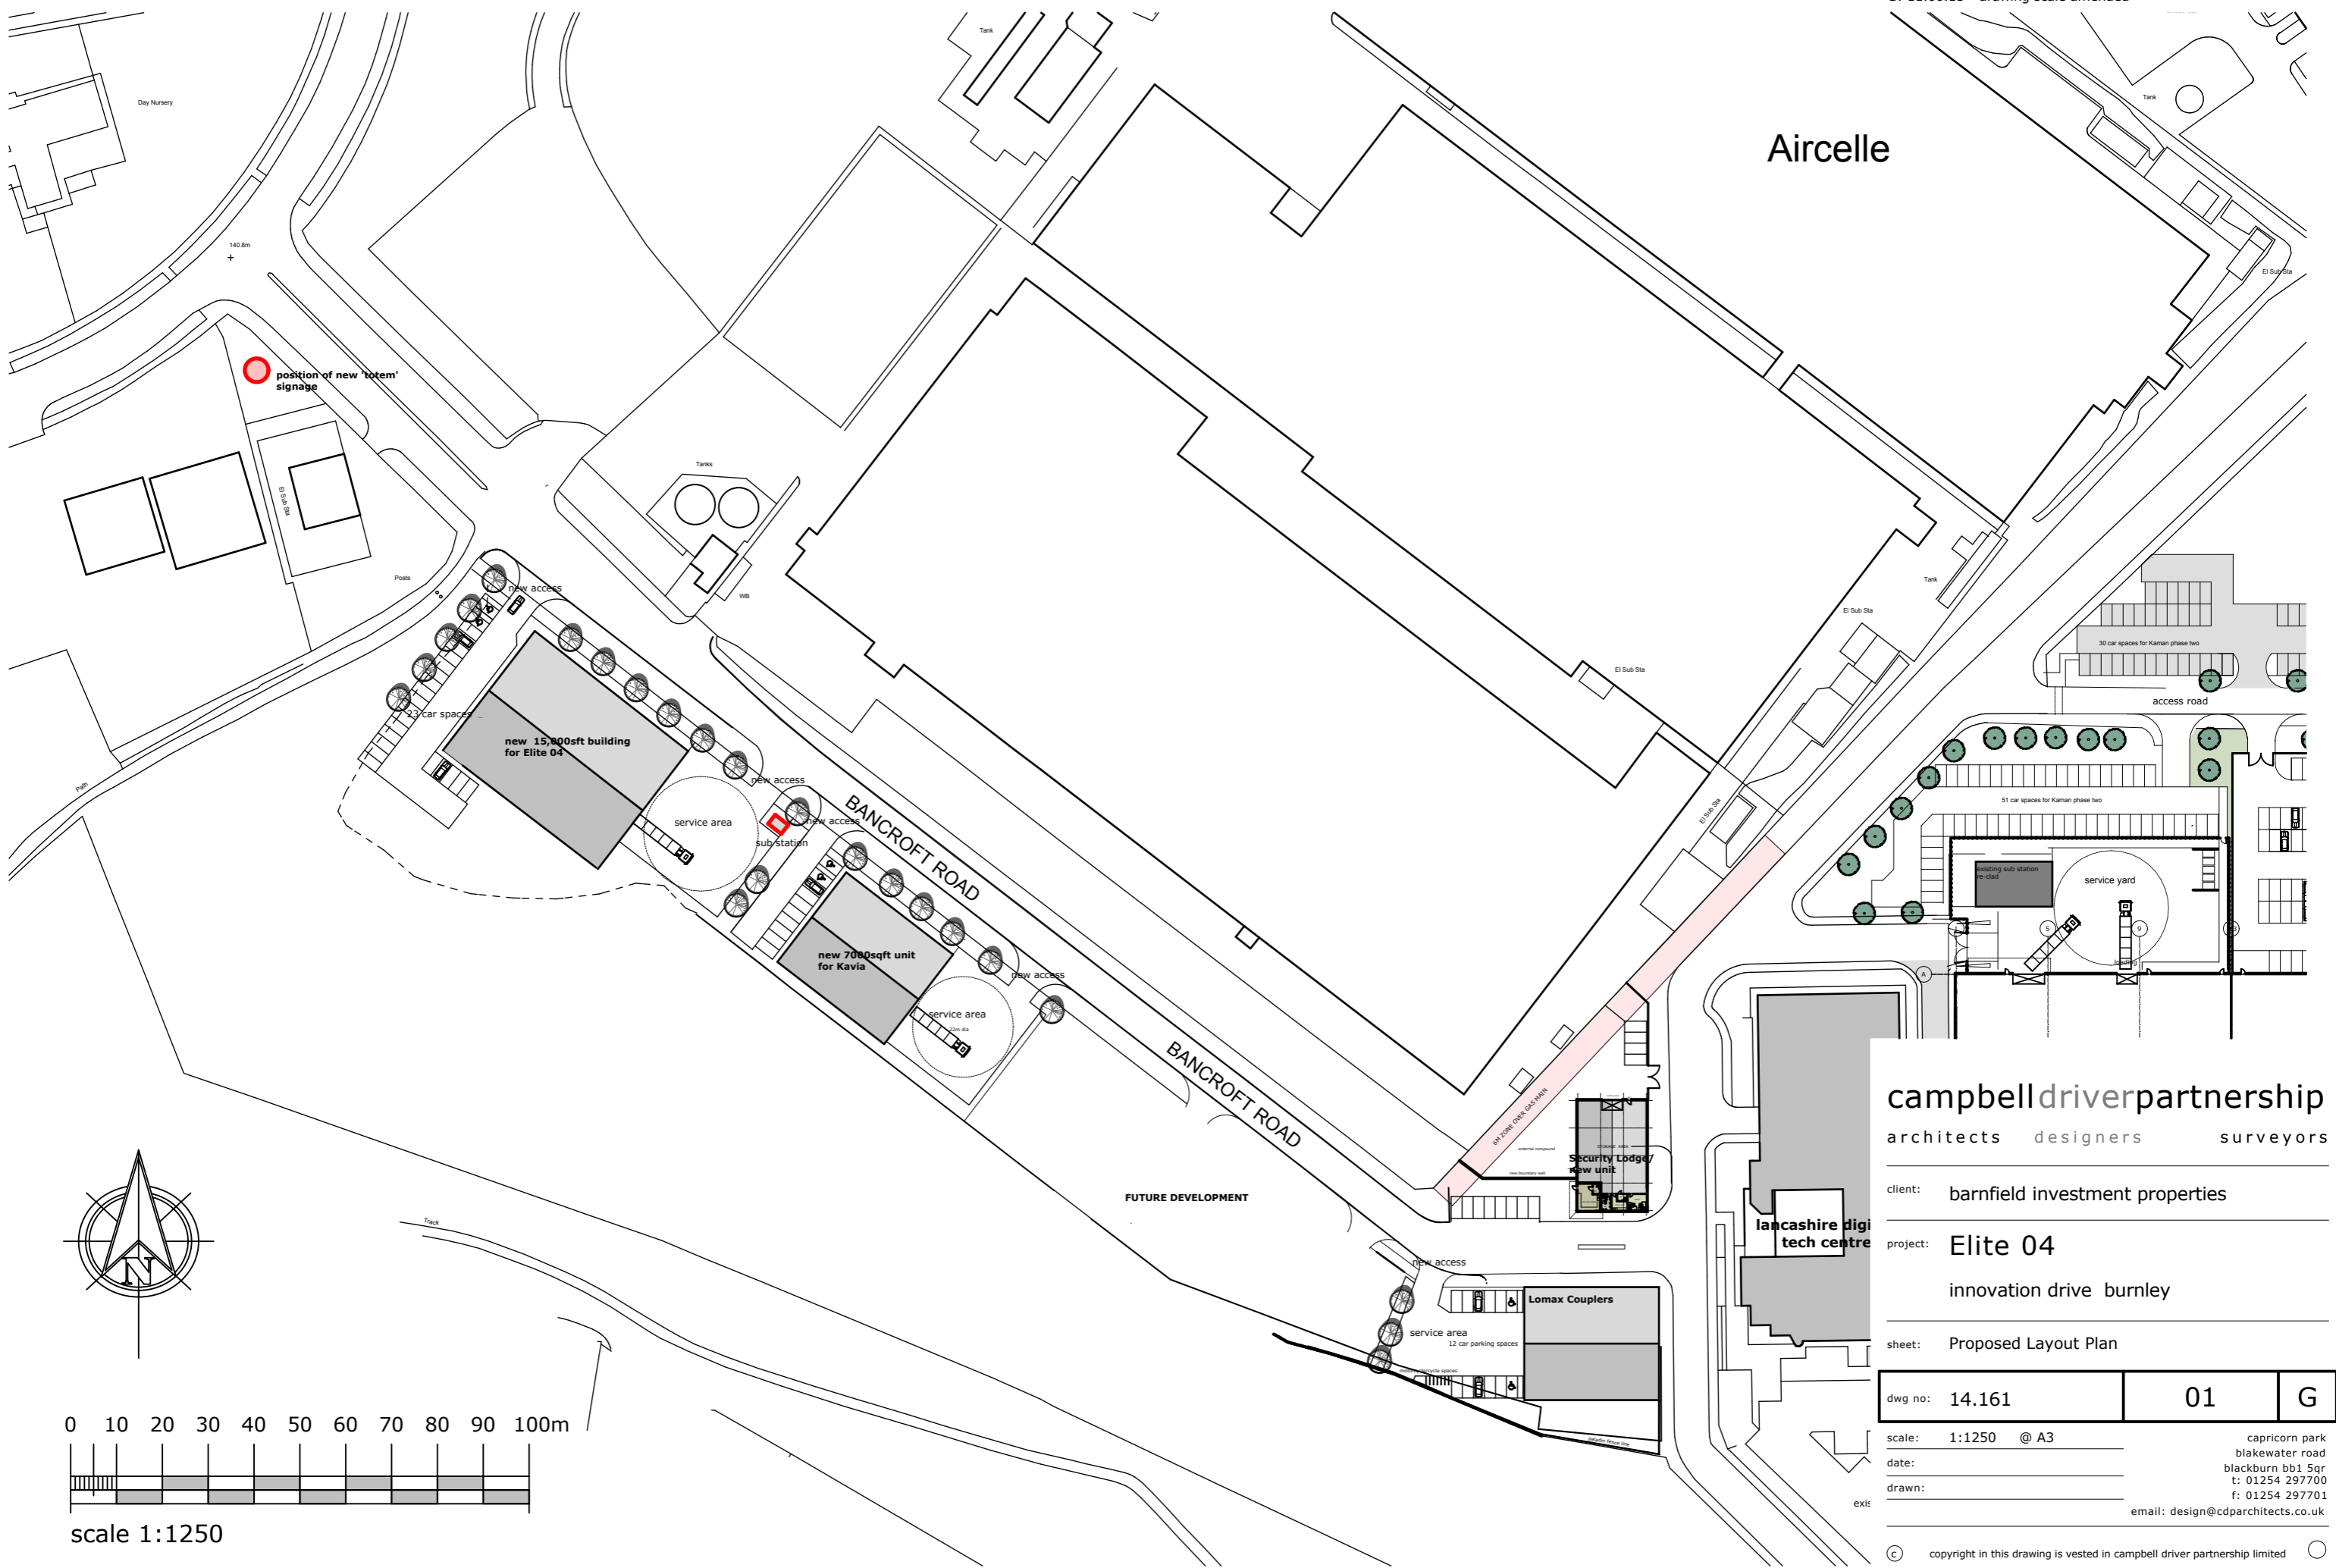


revisions:  
 G: 11.06.15 - drawing scale amended

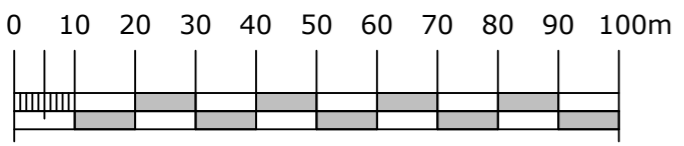

Aircelle

position of new 'totem' signage

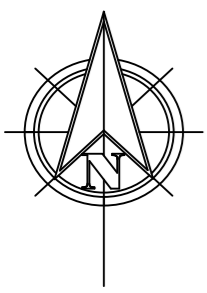

scale 1:1250

**campbell driver partnership**  
 architects designers surveyors

client: barnfield investment properties  
 project: **Elite 04**  
 innovation drive burnley  
 sheet: Proposed Layout Plan

dwg no: 14.161	01	G
----------------	----	---

scale: 1:1250 @ A3  
 date: \_\_\_\_\_  
 drawn: \_\_\_\_\_  
 capricorn park  
 blakewater road  
 blackburn bb1 5qr  
 t: 01254 297700  
 f: 01254 297701  
 email: design@cdparchitects.co.uk

copyright in this drawing is vested in campbell driver partnership limited